




# Coopers Standard Barn/Shed Design

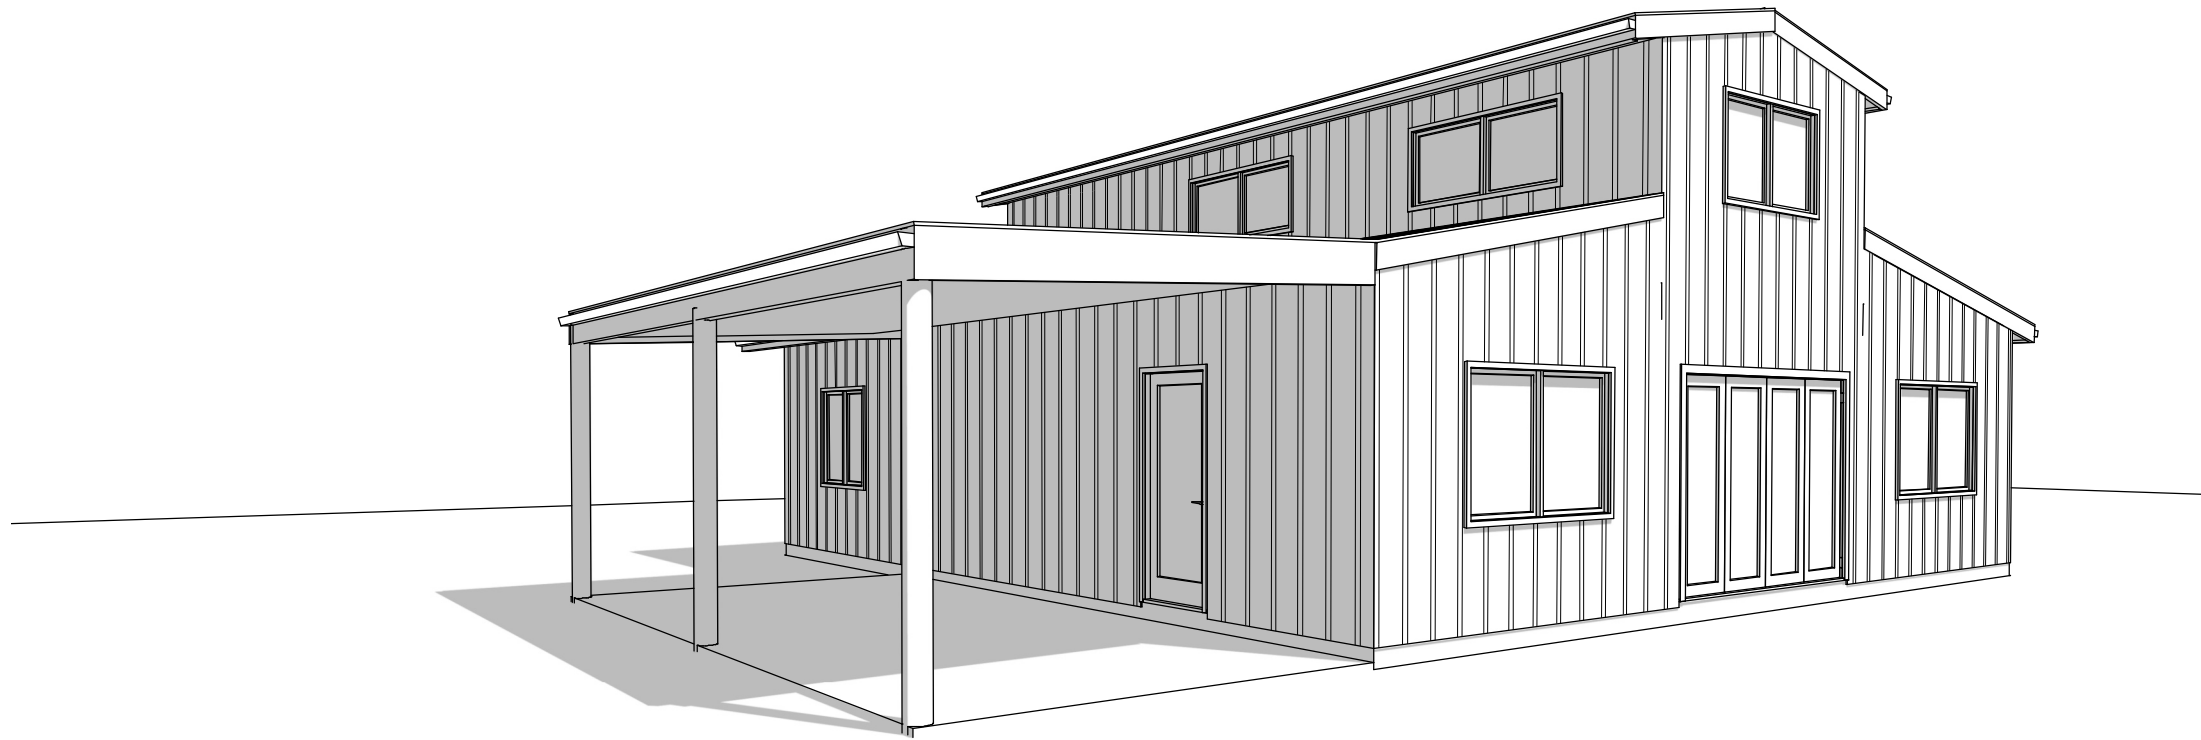

Layout Page Table	
Number	Label
1	Cover Page
2	Floor Plan
3	Reference top floor
4	Elevations 1
5	Elevations 2

**NOTES:**

- Middle section to be flat ceilings
- SED Poles 175 H5

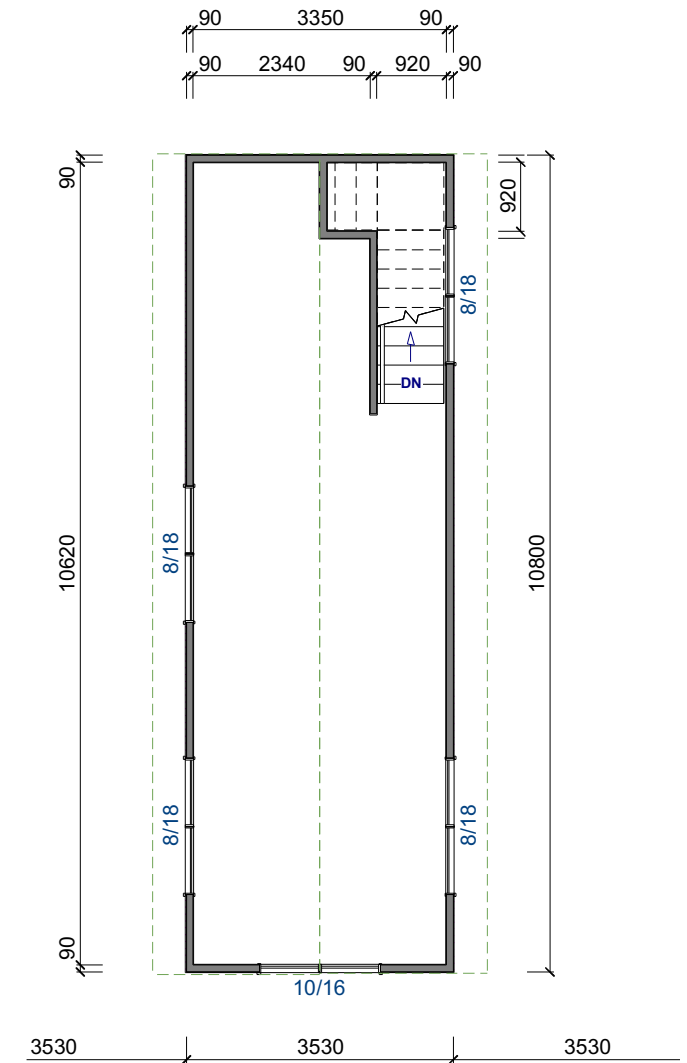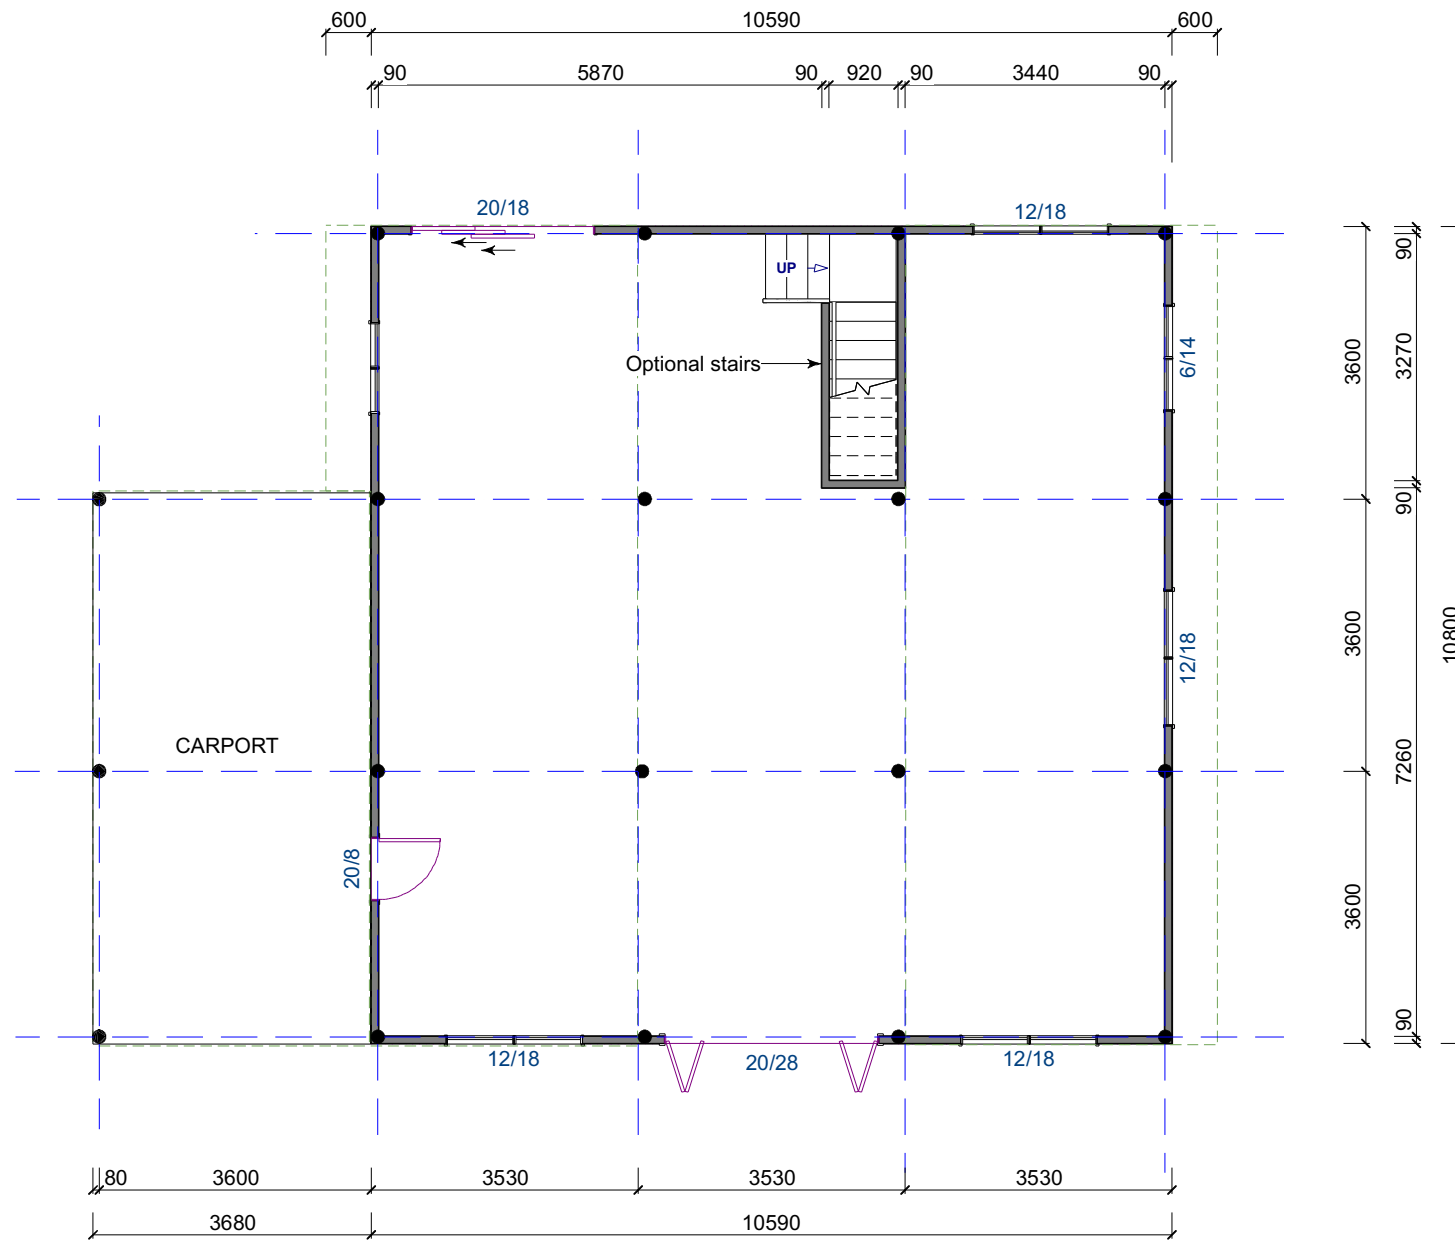

LOWER FLOOR AREA 144.4m<sup>2</sup>  
 38.0m<sup>2</sup>  
 TOTAL 182.4m<sup>2</sup>

OPTION FOR UPPER FLOOR  
 AREA 38m<sup>2</sup>



ELEVATIONS



49 Matthews Ave / Kaitaia / 0410  
 P: 09 408 2233 / M: 021 220 8373  
 arcline@xtra.co.nz / www.arcline.co.nz

**FLOOR PLAN**

**Coopers Standard  
 Barn/Shed Design**


**REVISIONS**

Scale: 1:100  
 Drawn By: PAUL

Date this copy  
 Printed / Emailed  
 20/06/19

\*Changes to plans after concept plans  
 have been approved will be invoiced.\*

Sheet# **2**  
 of **5**

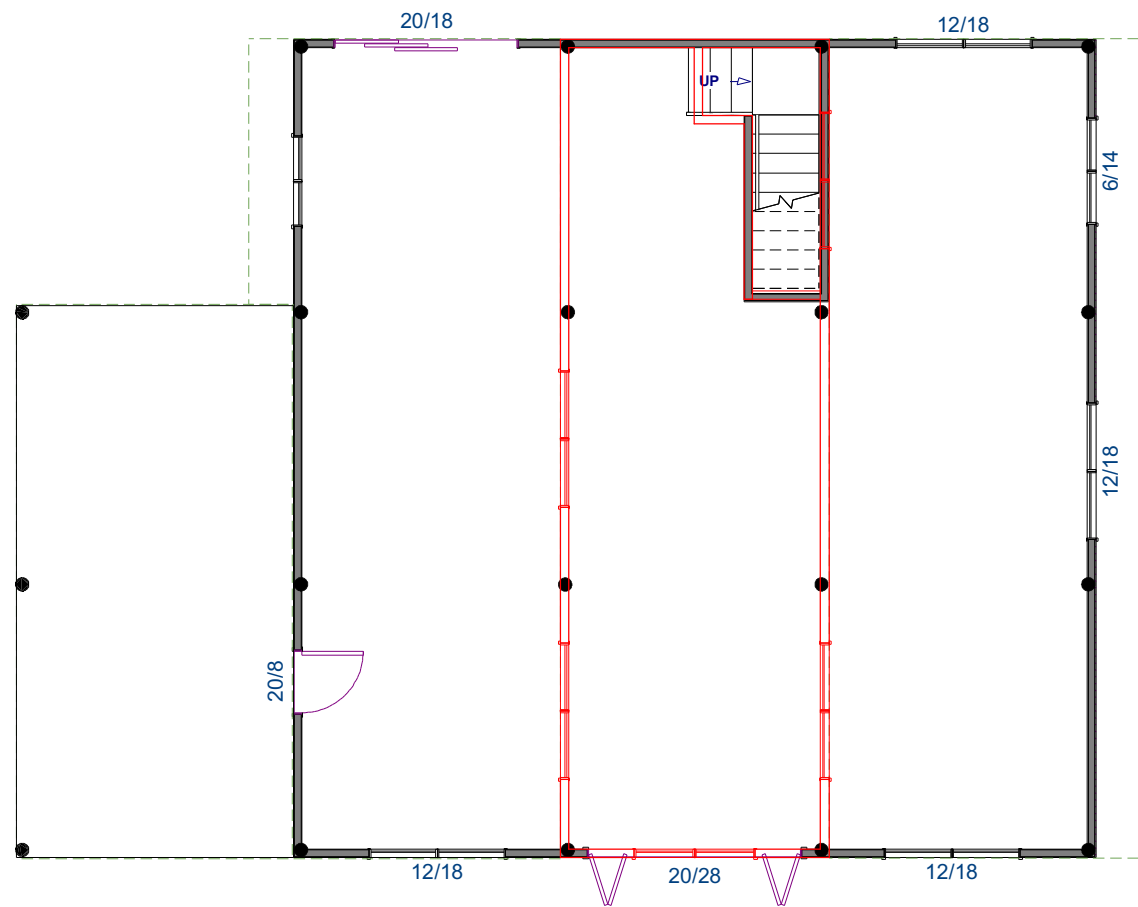

OPTION FOR TOP FLOOR SHOWN IN RED



49 Matthews Ave / Kaitaia / 0410  
 P: 09 408 2233 / M: 021 220 8373  
 arcline@xtra.co.nz / www.arcline.co.nz

**FLOOR  
 REFERENCE PLAN**

**Coopers Standard  
 Barn/Shed Design**


REVISIONS

Scale: 1:100  
 Drawn By: PAUL


Date this copy  
 Printed / Emailed  
 20/06/19

\*Changes to plans after concept plans  
 have been approved will be invoiced.\*


Sheet# **3**  
 of **5**

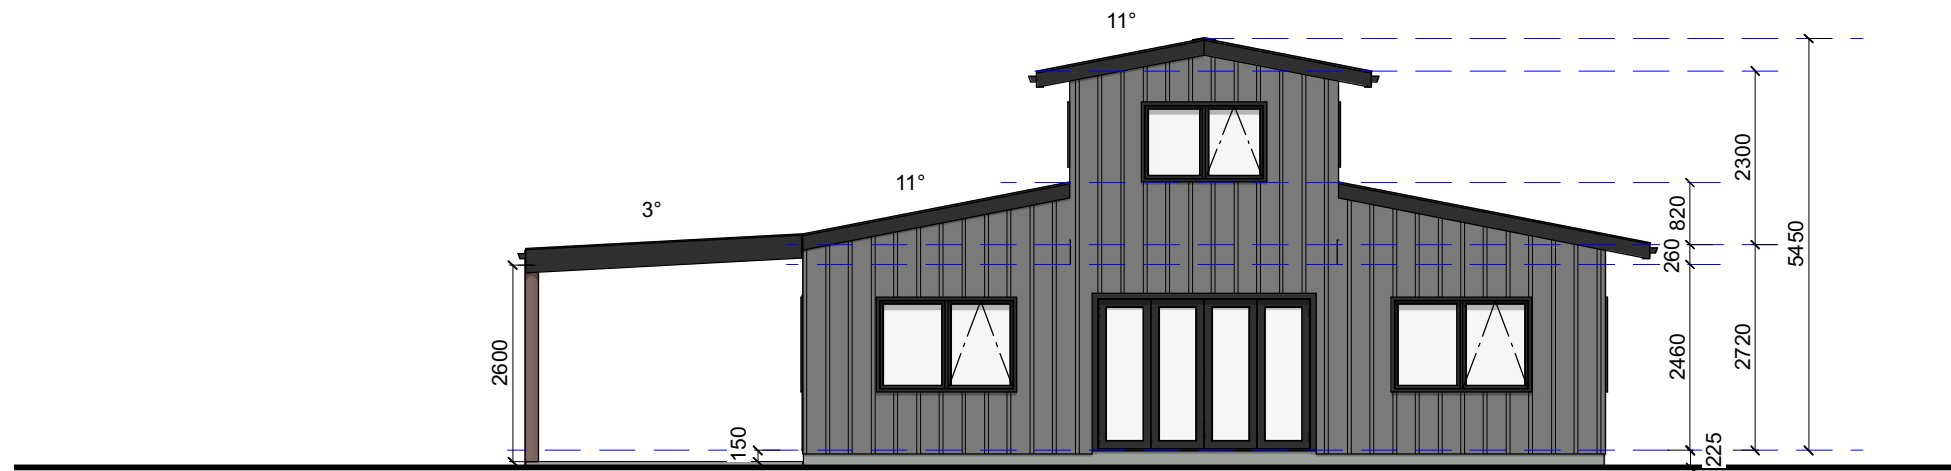


**ELEVATION 1**

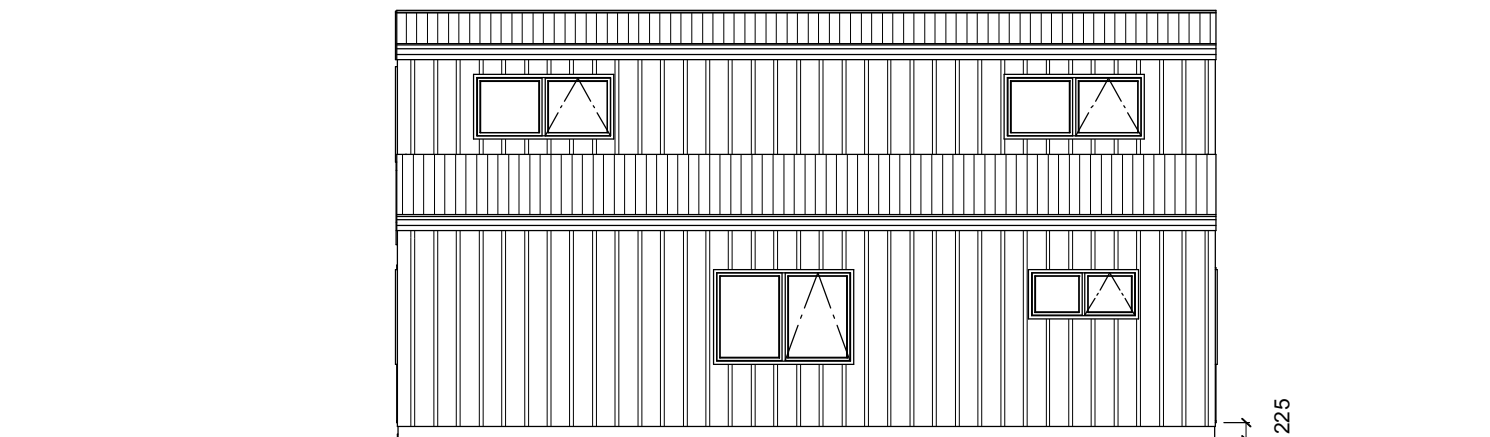

**ELEVATION 2**

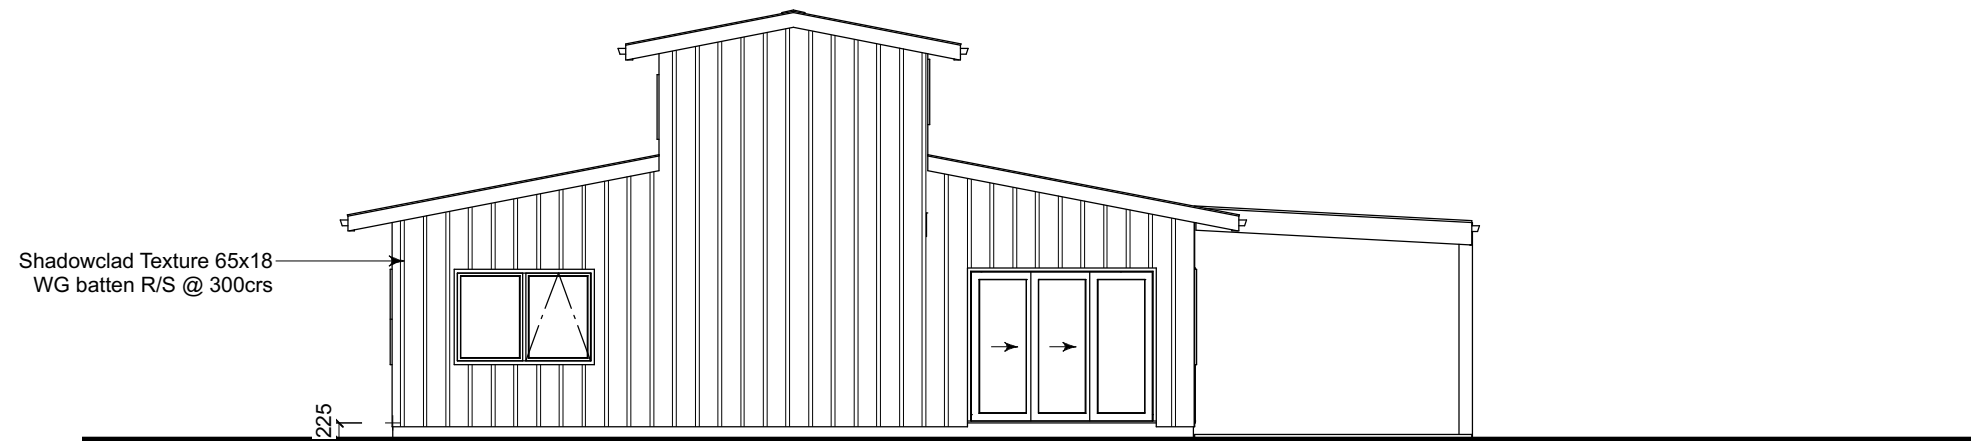

**ELEVATION 3**

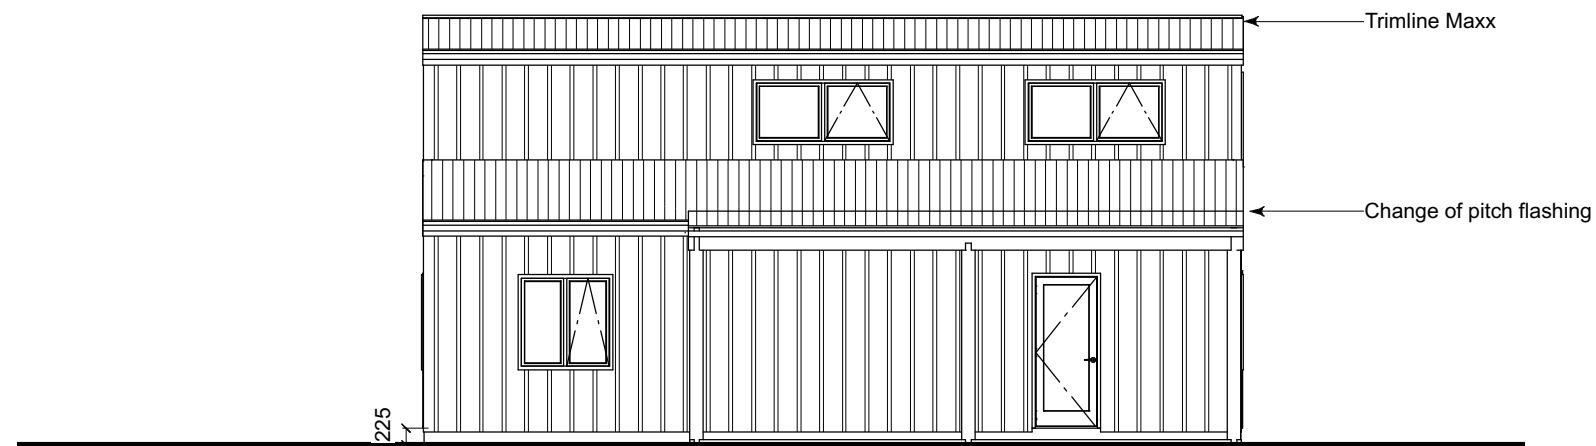

**ELEVATION 4**