

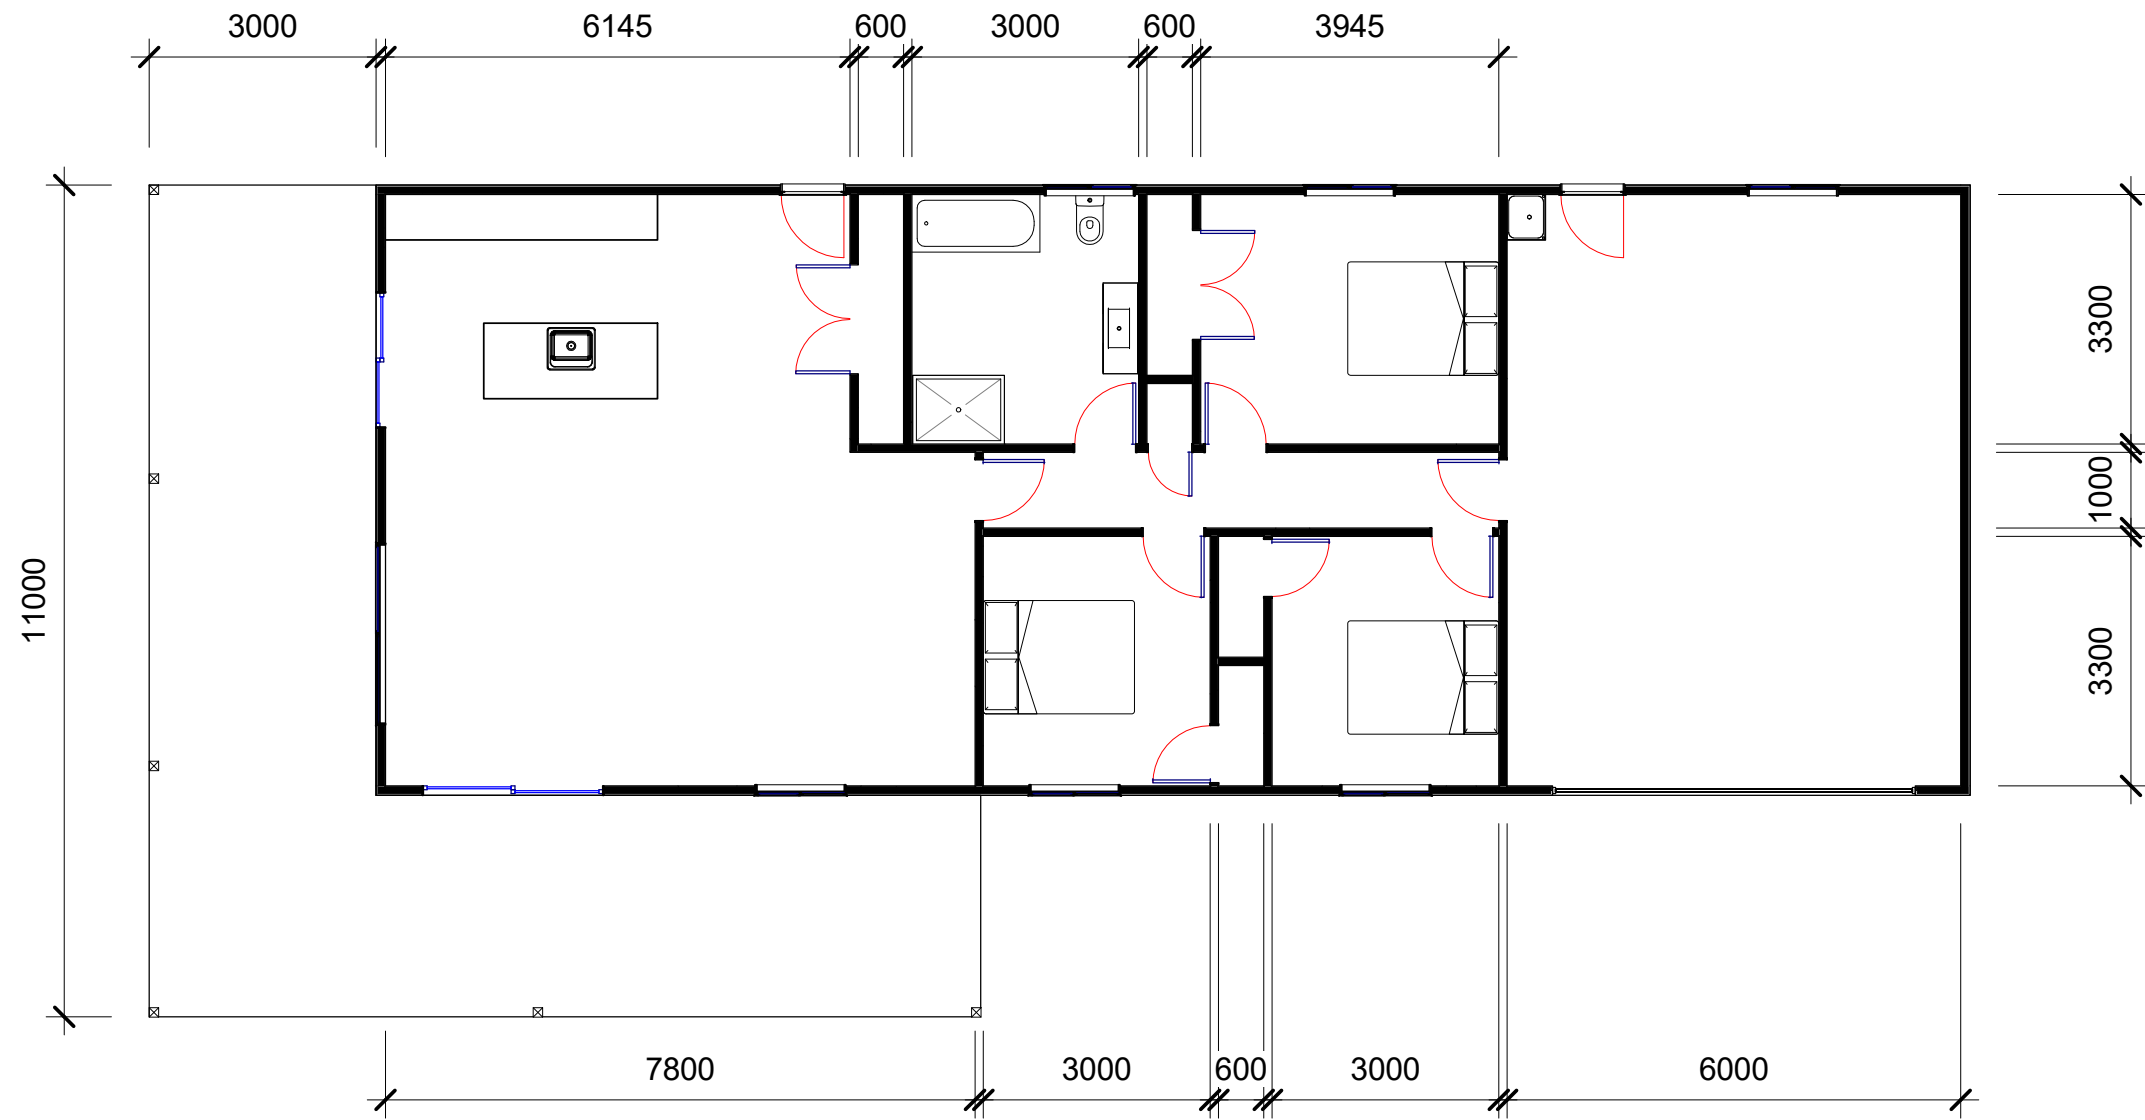




Drawn	K. Whitmore	Date	PROJECT	Drawing Title	Dwg. No.	Notes	<b>Project Facilitator</b>  L5, 105 High Street, Lower Hutt, Wellington 5010. TEL: 0272277209 email:kieran@pzazz.co.nz	
checked		<b>20/06/2019</b>	<b>New Build</b>	<b>Elevations</b>	<b>A101</b>	1. All dimensions are in millimetres. 2. All dimensions are to be checked on site. 3. Any discrepancy between the architectural drawing and other drawings relevant for construction should be notified before commencement.		
Scale	<b>1 : 100</b>							



Drawn	K. Whitmore	Date	PROJECT	Drawing Title	Dwg. No.	Notes	<b>Project Facilitator</b>  L5, 105 High Street, Lower Hutt, Wellington 5010. TEL: 0272277209 email:kieran@pzazz.co.nz	
checked		<b>20/06/2019</b>	<b>New Build</b>	Floor Plan	<b>A102</b>	1. All dimensions are in millimetres. 2. All dimensions are to be checked on site. 3. Any discrepancy between the architectural drawing and other drawings relevant for construction should be notified before commencement.		
Scale	<b>1 : 100</b>							